



ION

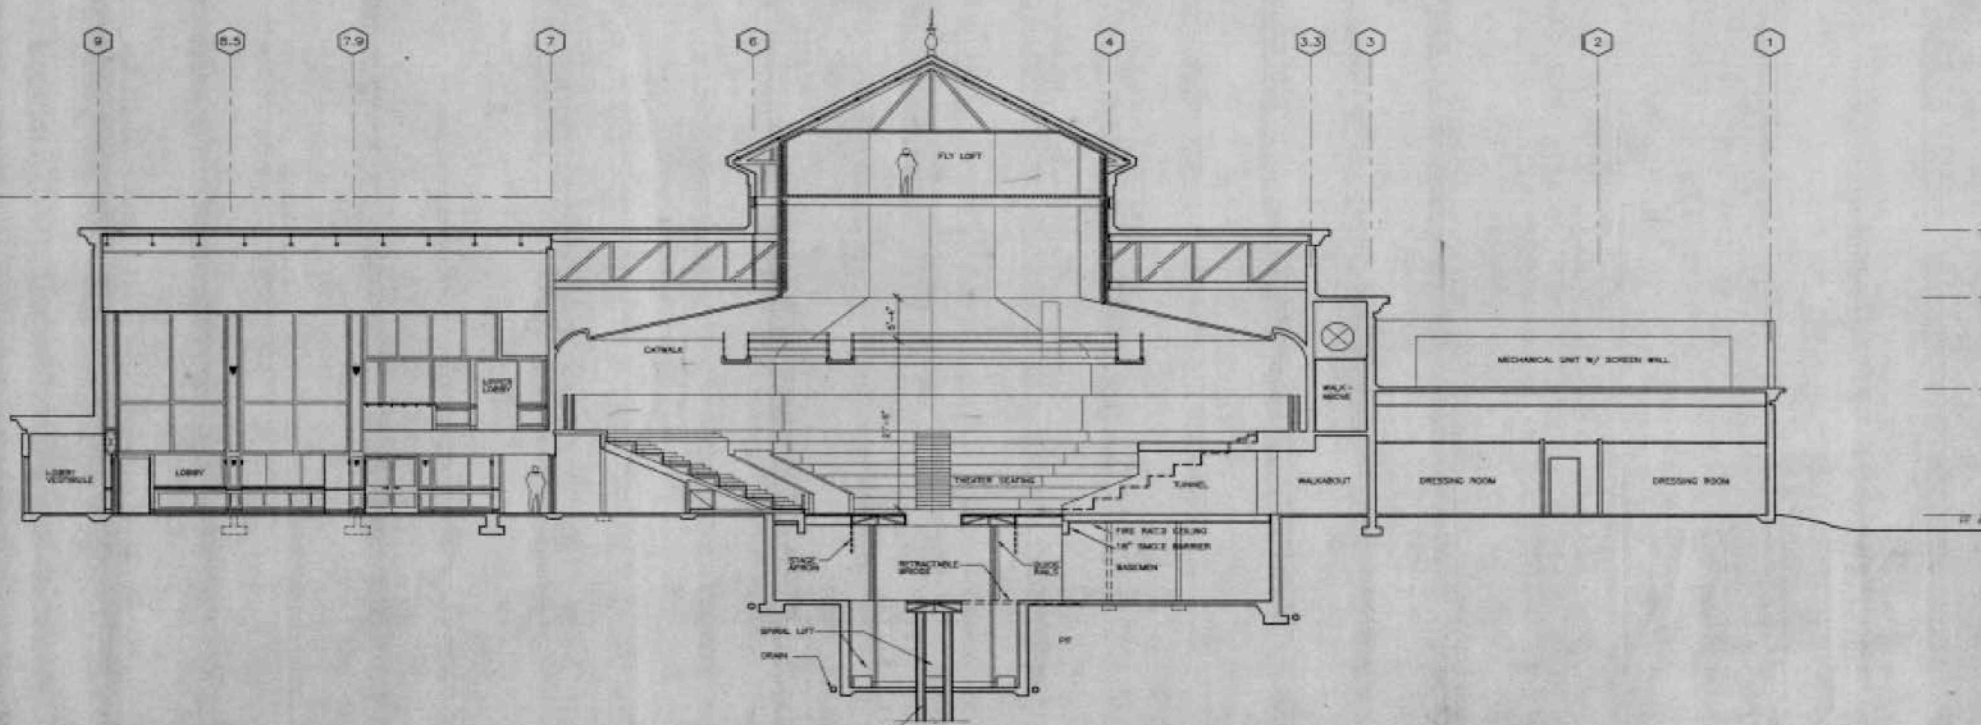

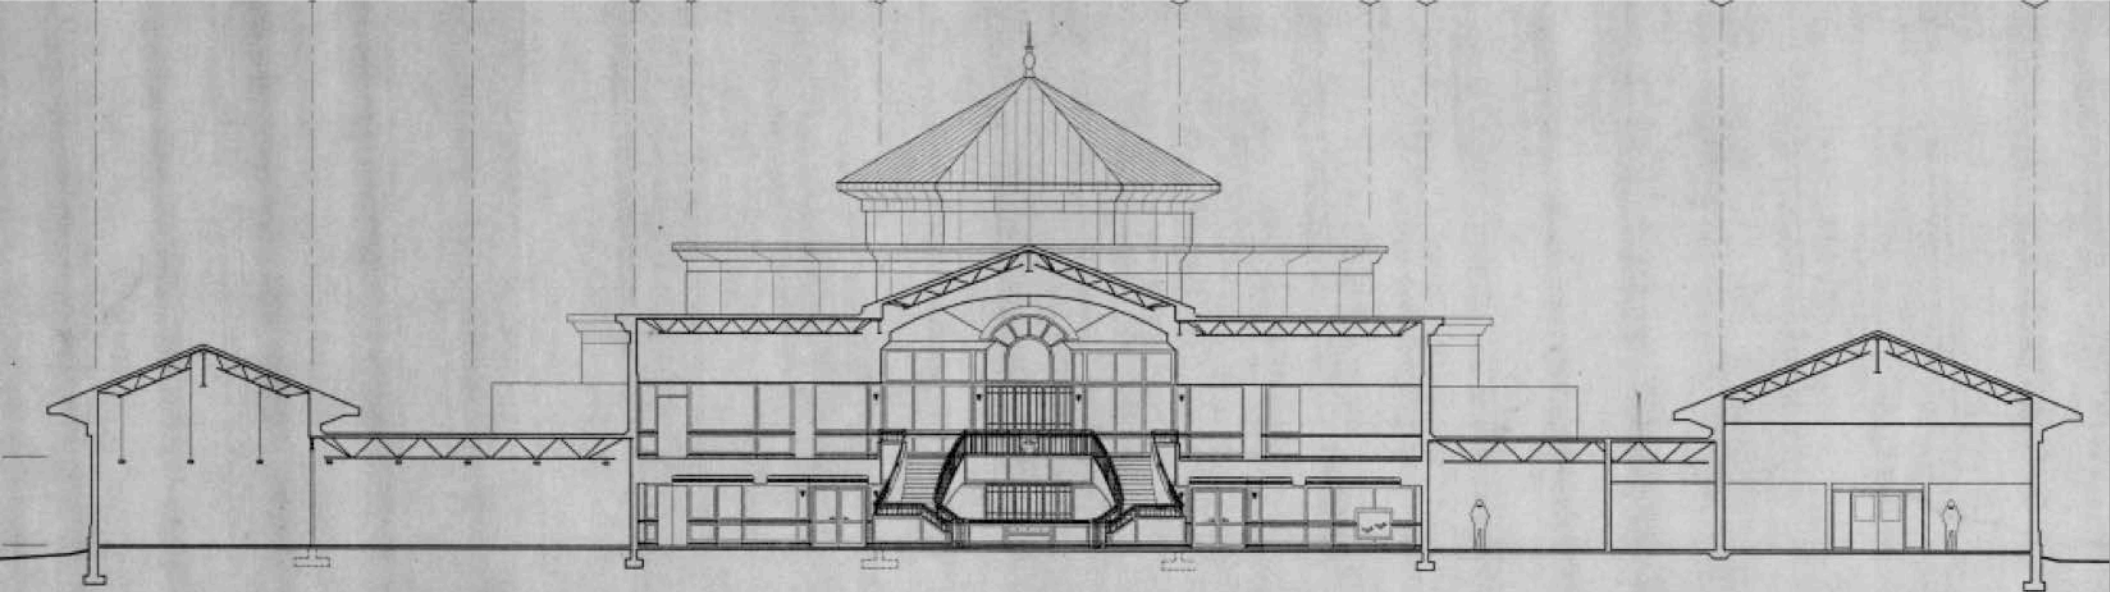

1 BUILDING SECTION
A204 1/8" = 1'-0"

